

equipment:


- 01. Quarterpipe 1800mm high x 6m wide
- 02. Steps 750mm high with 2 x Hubbas and Inset Bank
- 03. Manual Pad 250mm high with 2 x 500mm Curved Ledges
- 04. Flatbank 450mm high x 3.5m wide
- 05. Quarterpipe 1500mm high x 3.5m wide
- 06. Deep End 1800mm Deep
- 07. 600mm Waterfall with Hip
- 08. Miniramp 1200mm Deep
- 09. Flatbank 1800mm high x 2.5m wide
- 10. Rollover 450mm high x 4.5m wide
- 11. Rollover 300mm high x 2m wide
- 12. Jumpbox 1200mm high x 2.5m wide
- 13. Bank to Bank with Gap 600mm high x 2m wide
- 14. Quarterpipe 1950mm high x 4.5m wide

PARK DIMS: 0m x 0m



Paxcroft VISUAL .6

maverick industries 2012 ©

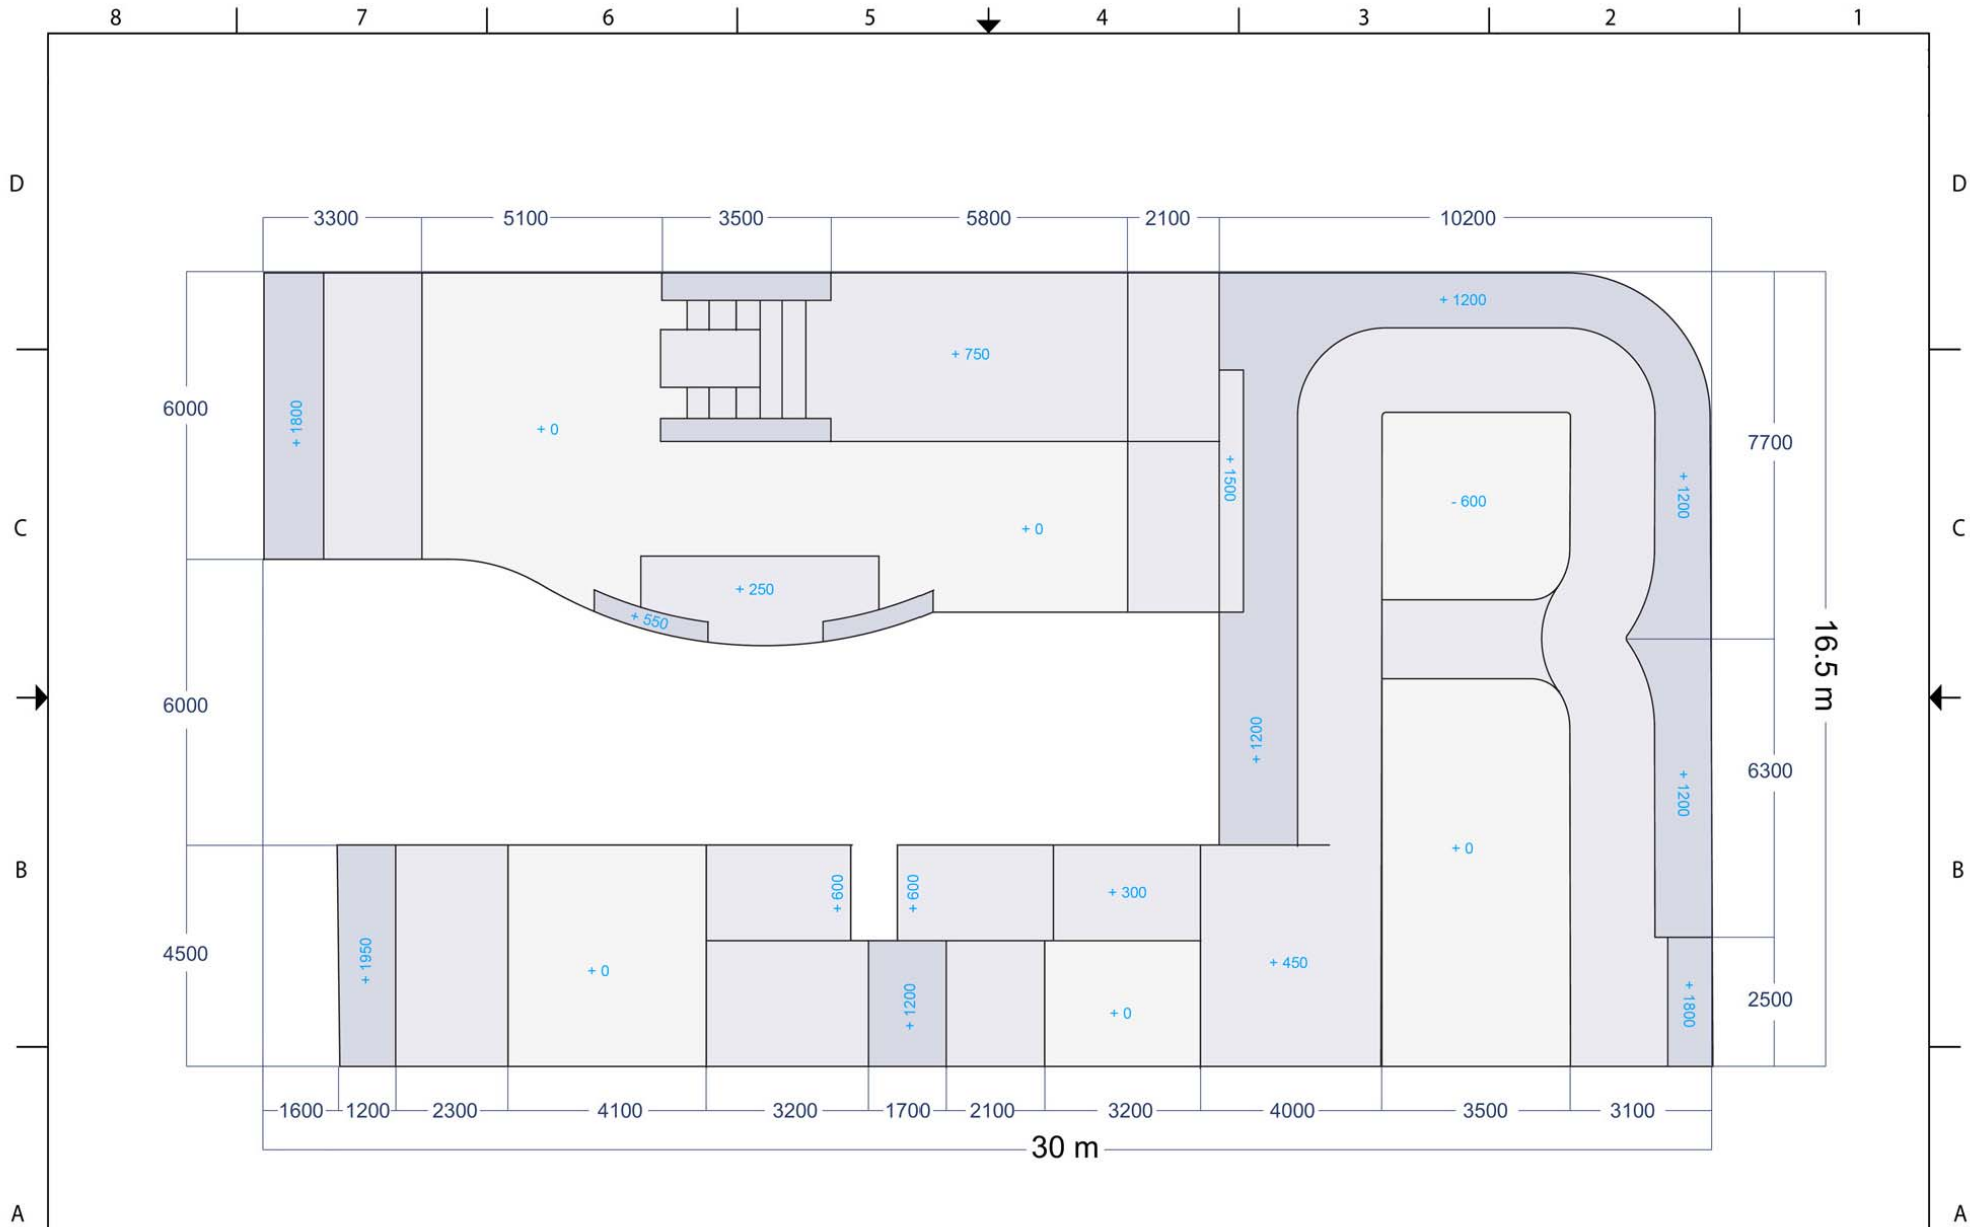

DIMENSIONS

Park Name:	PAXCROFT	MAVERICK <i>M</i>
VISUAL.6	Date: 18/07/12	SCALE 1:100 @ A3



LOCATION PLAN

Park Name:	PAXCROFT MAVERICK W	
VISUAL.6	Date: 18/07/12	SCALE 1:500 @ A3